


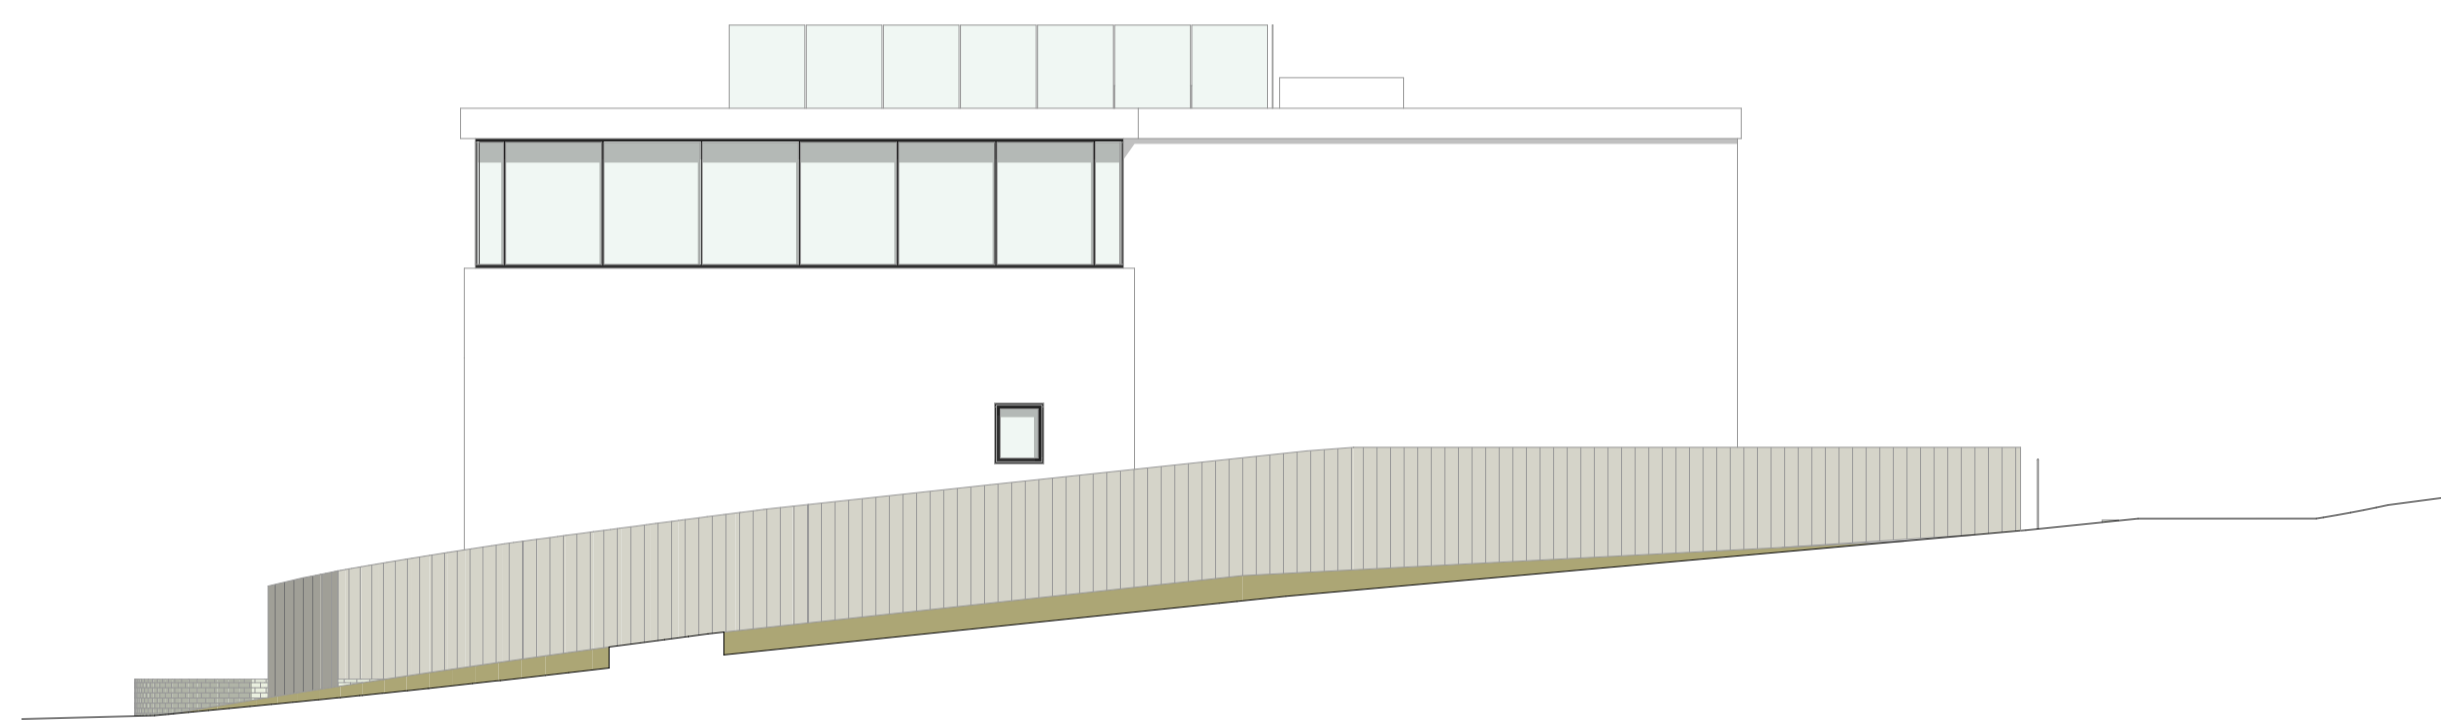


South Elevation  
1:100




North Elevation  
1:100




No.21 East Elevation  
1:100

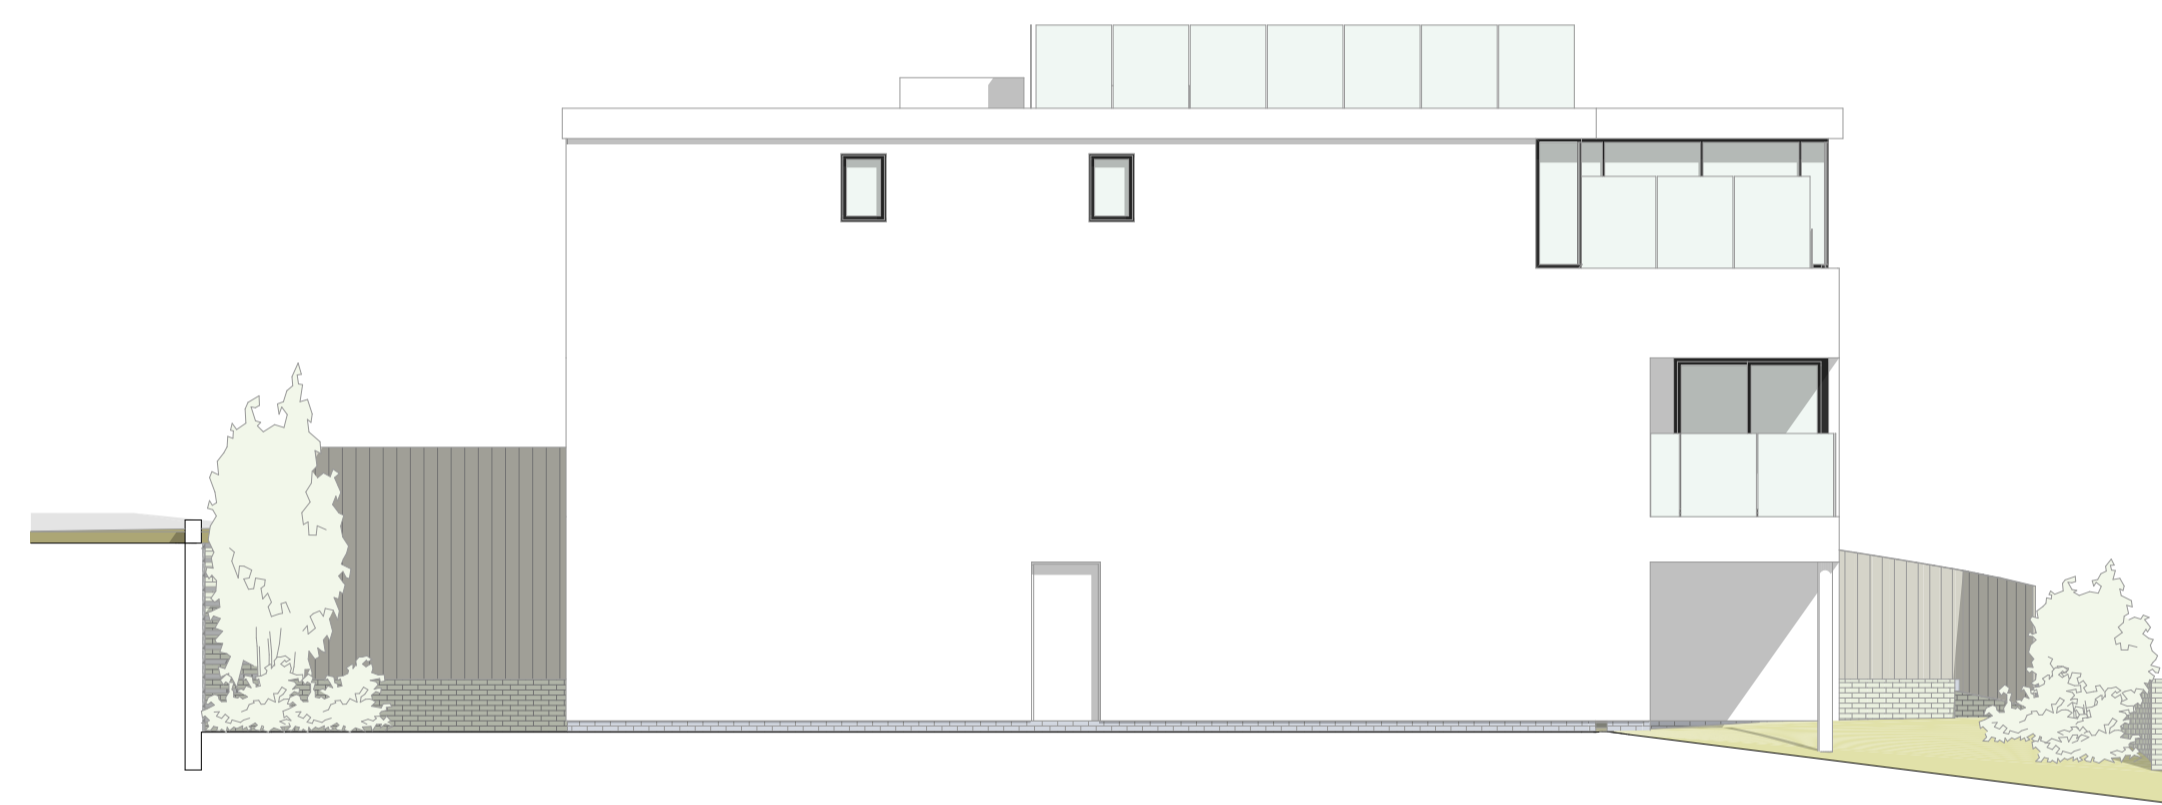

No.21 West Elevation  
1:100

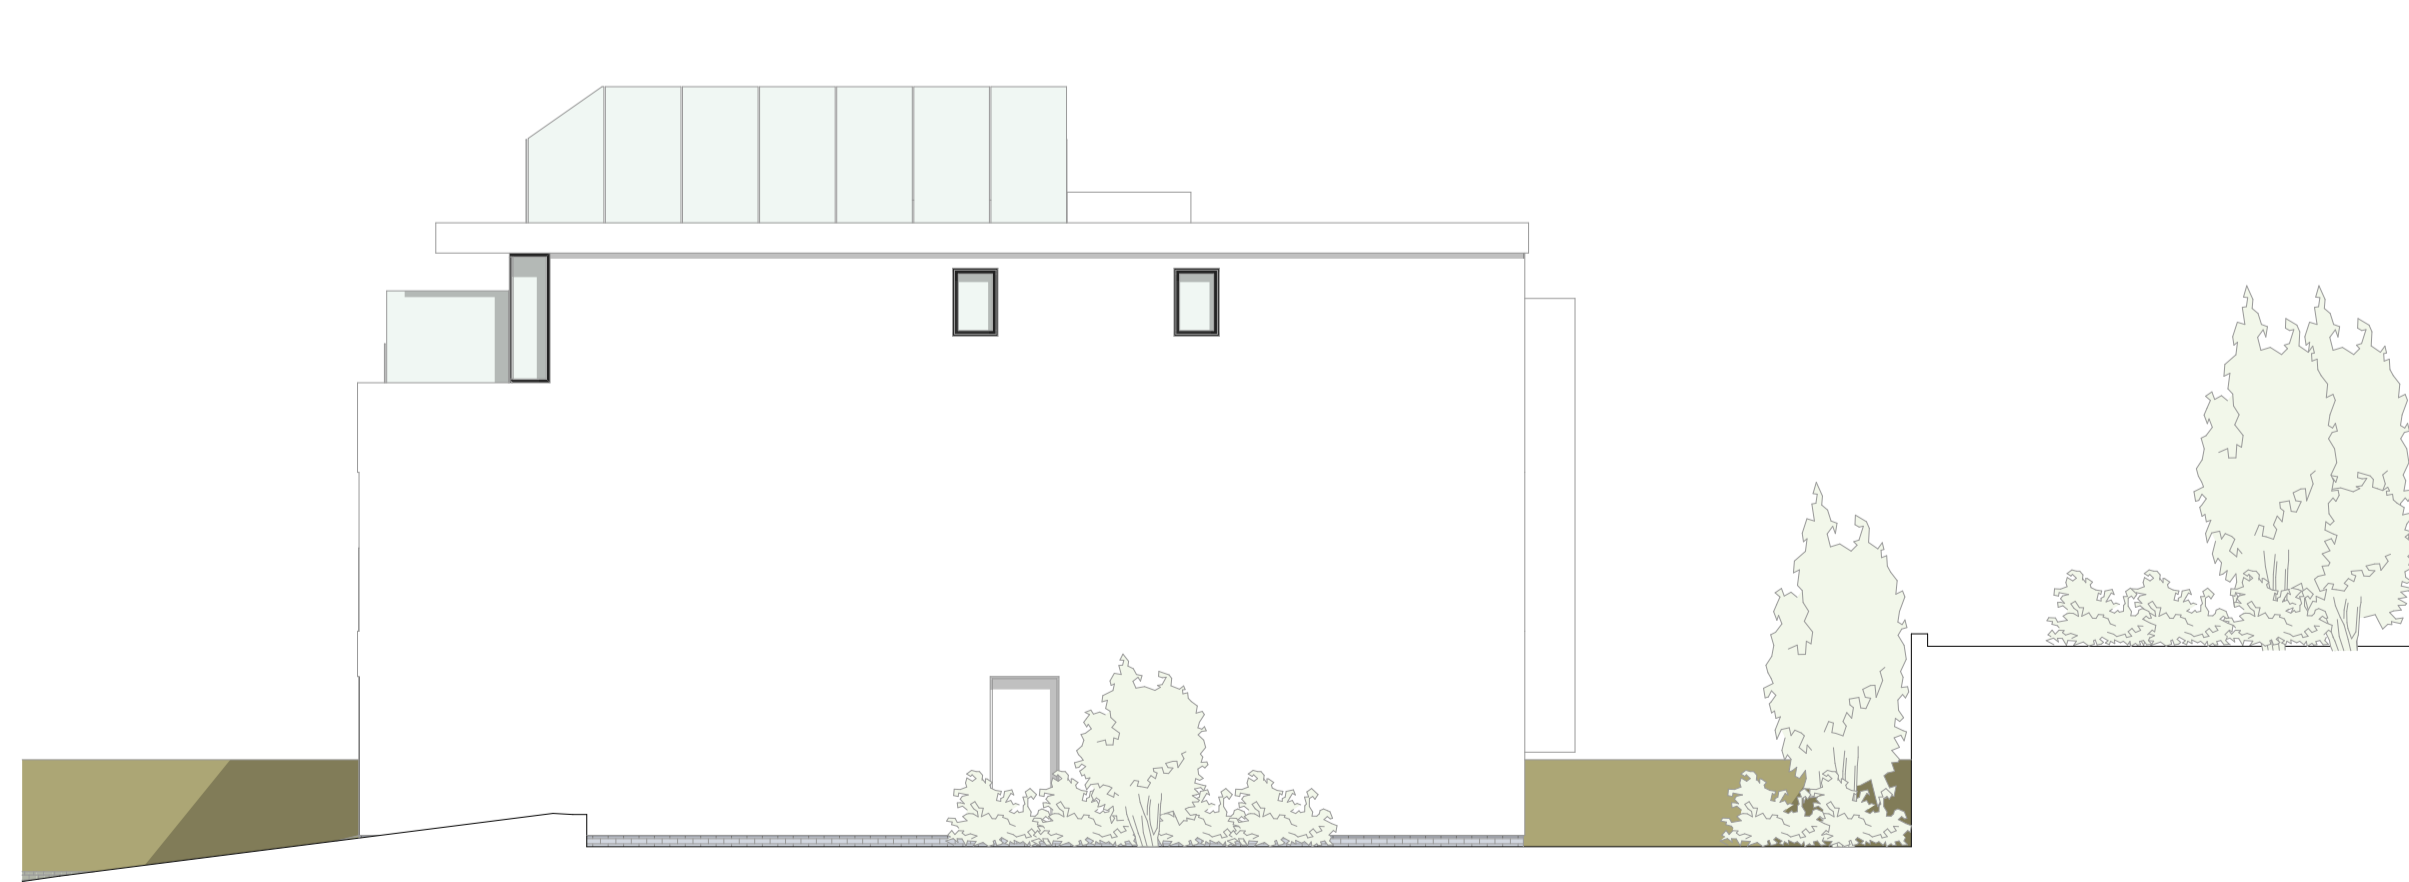

No.19 East Elevation  
1:100

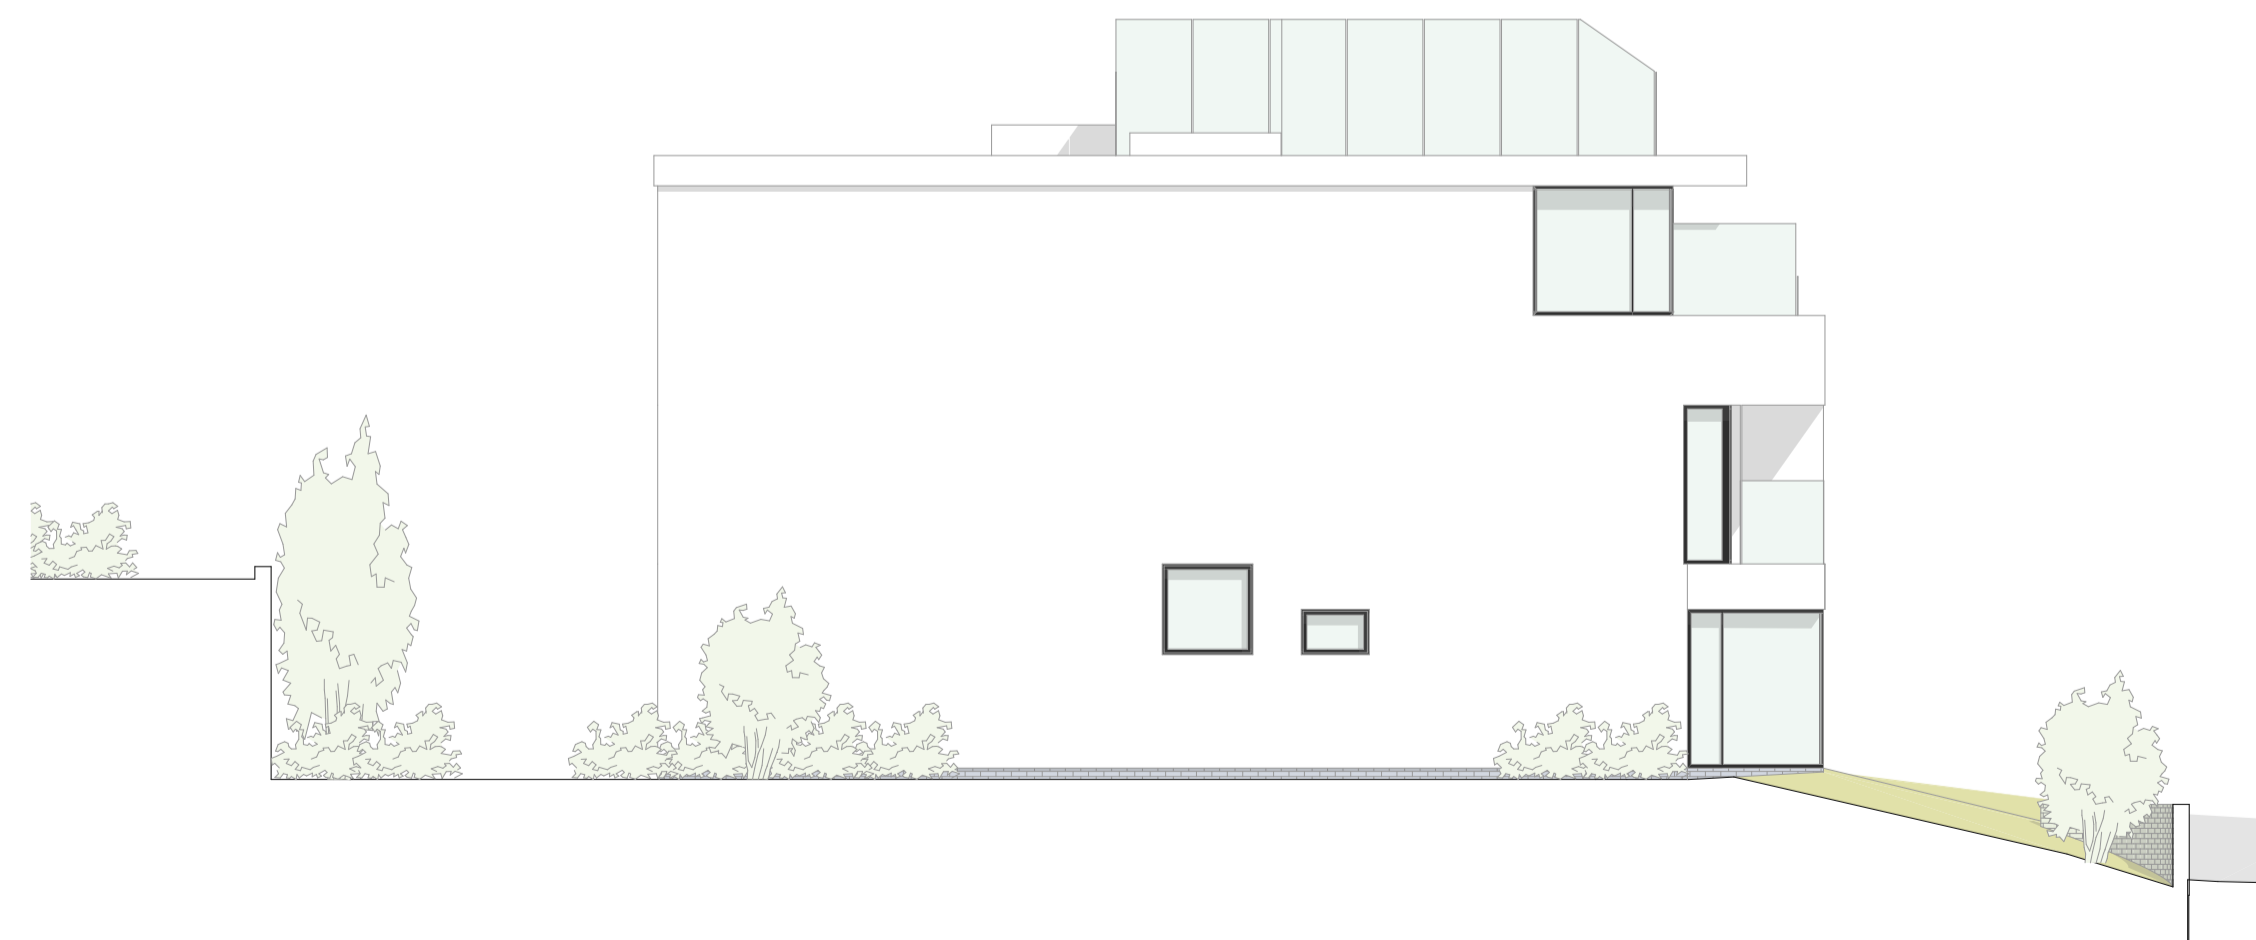

No.19 West Elevation  
1:100

<b>MATERIALS LEGEND:</b>		<b>AREAS m<sup>2</sup>:</b>		<b>REVISION LIST</b>			<b>Job Title</b> GROUND, FIRST AND SECOND FLOOR ALTERATIONS 19 & 21 Partridge Drive Poole Dorset		<b>Client</b> Ticklebeck Enterprises Ltd		<b>Project No.</b> 1402	
Walls - white painted render to match existing		SITE AREA: 595m <sup>2</sup>		Rev Issue Date Description			Drawing Name PROPOSED ELEVATIONS		Drawing Scale @ A1 1:100		Date 20/07/2017	
Roof - single ply membrane		GROSS INTERNAL AREA		A1 20/07/2017 First Issue			Drawing No. 1402_PA05_03		Status PA05		Revision A1	
Windows - dark grey aluminium frames & clear glass		No.19 Existing GIA 160 No.19 Proposed GIA 252 No.21 Existing GIA 160 No.21 Proposed GIA 309		CAD Ref 1402-PA05-01.pln			TIGERS EYE ARCHITECTURE & DESIGN PRACTICE					